



TEXAS CAD
 Architectural Design
 Box 492
 Lockhart,
 Texas 78644
 Tel: (512) 685-1635

This drawing and the design shown are the property of Texas Cad. The reproduction, copying or other use of this drawing without their written consent is prohibited and any infringement will be subject to legal action. Every effort has been taken to assure the accuracy of these drawings. Furthermore, the general contractor must check and verify all dimensions.

©2015
 TexasCad


220 E. ST. ELMO
 AUSTIN, TEXAS
 PHONE: 512-442-6779

No. _____ Date: _____
 No. _____ Date: _____
 ISSUE DATE: 8/14/19

FILE NUMBER:

BUILDING LAYOUT
 220 E. ST. ELMO
 AUSTIN, TEXAS

A5

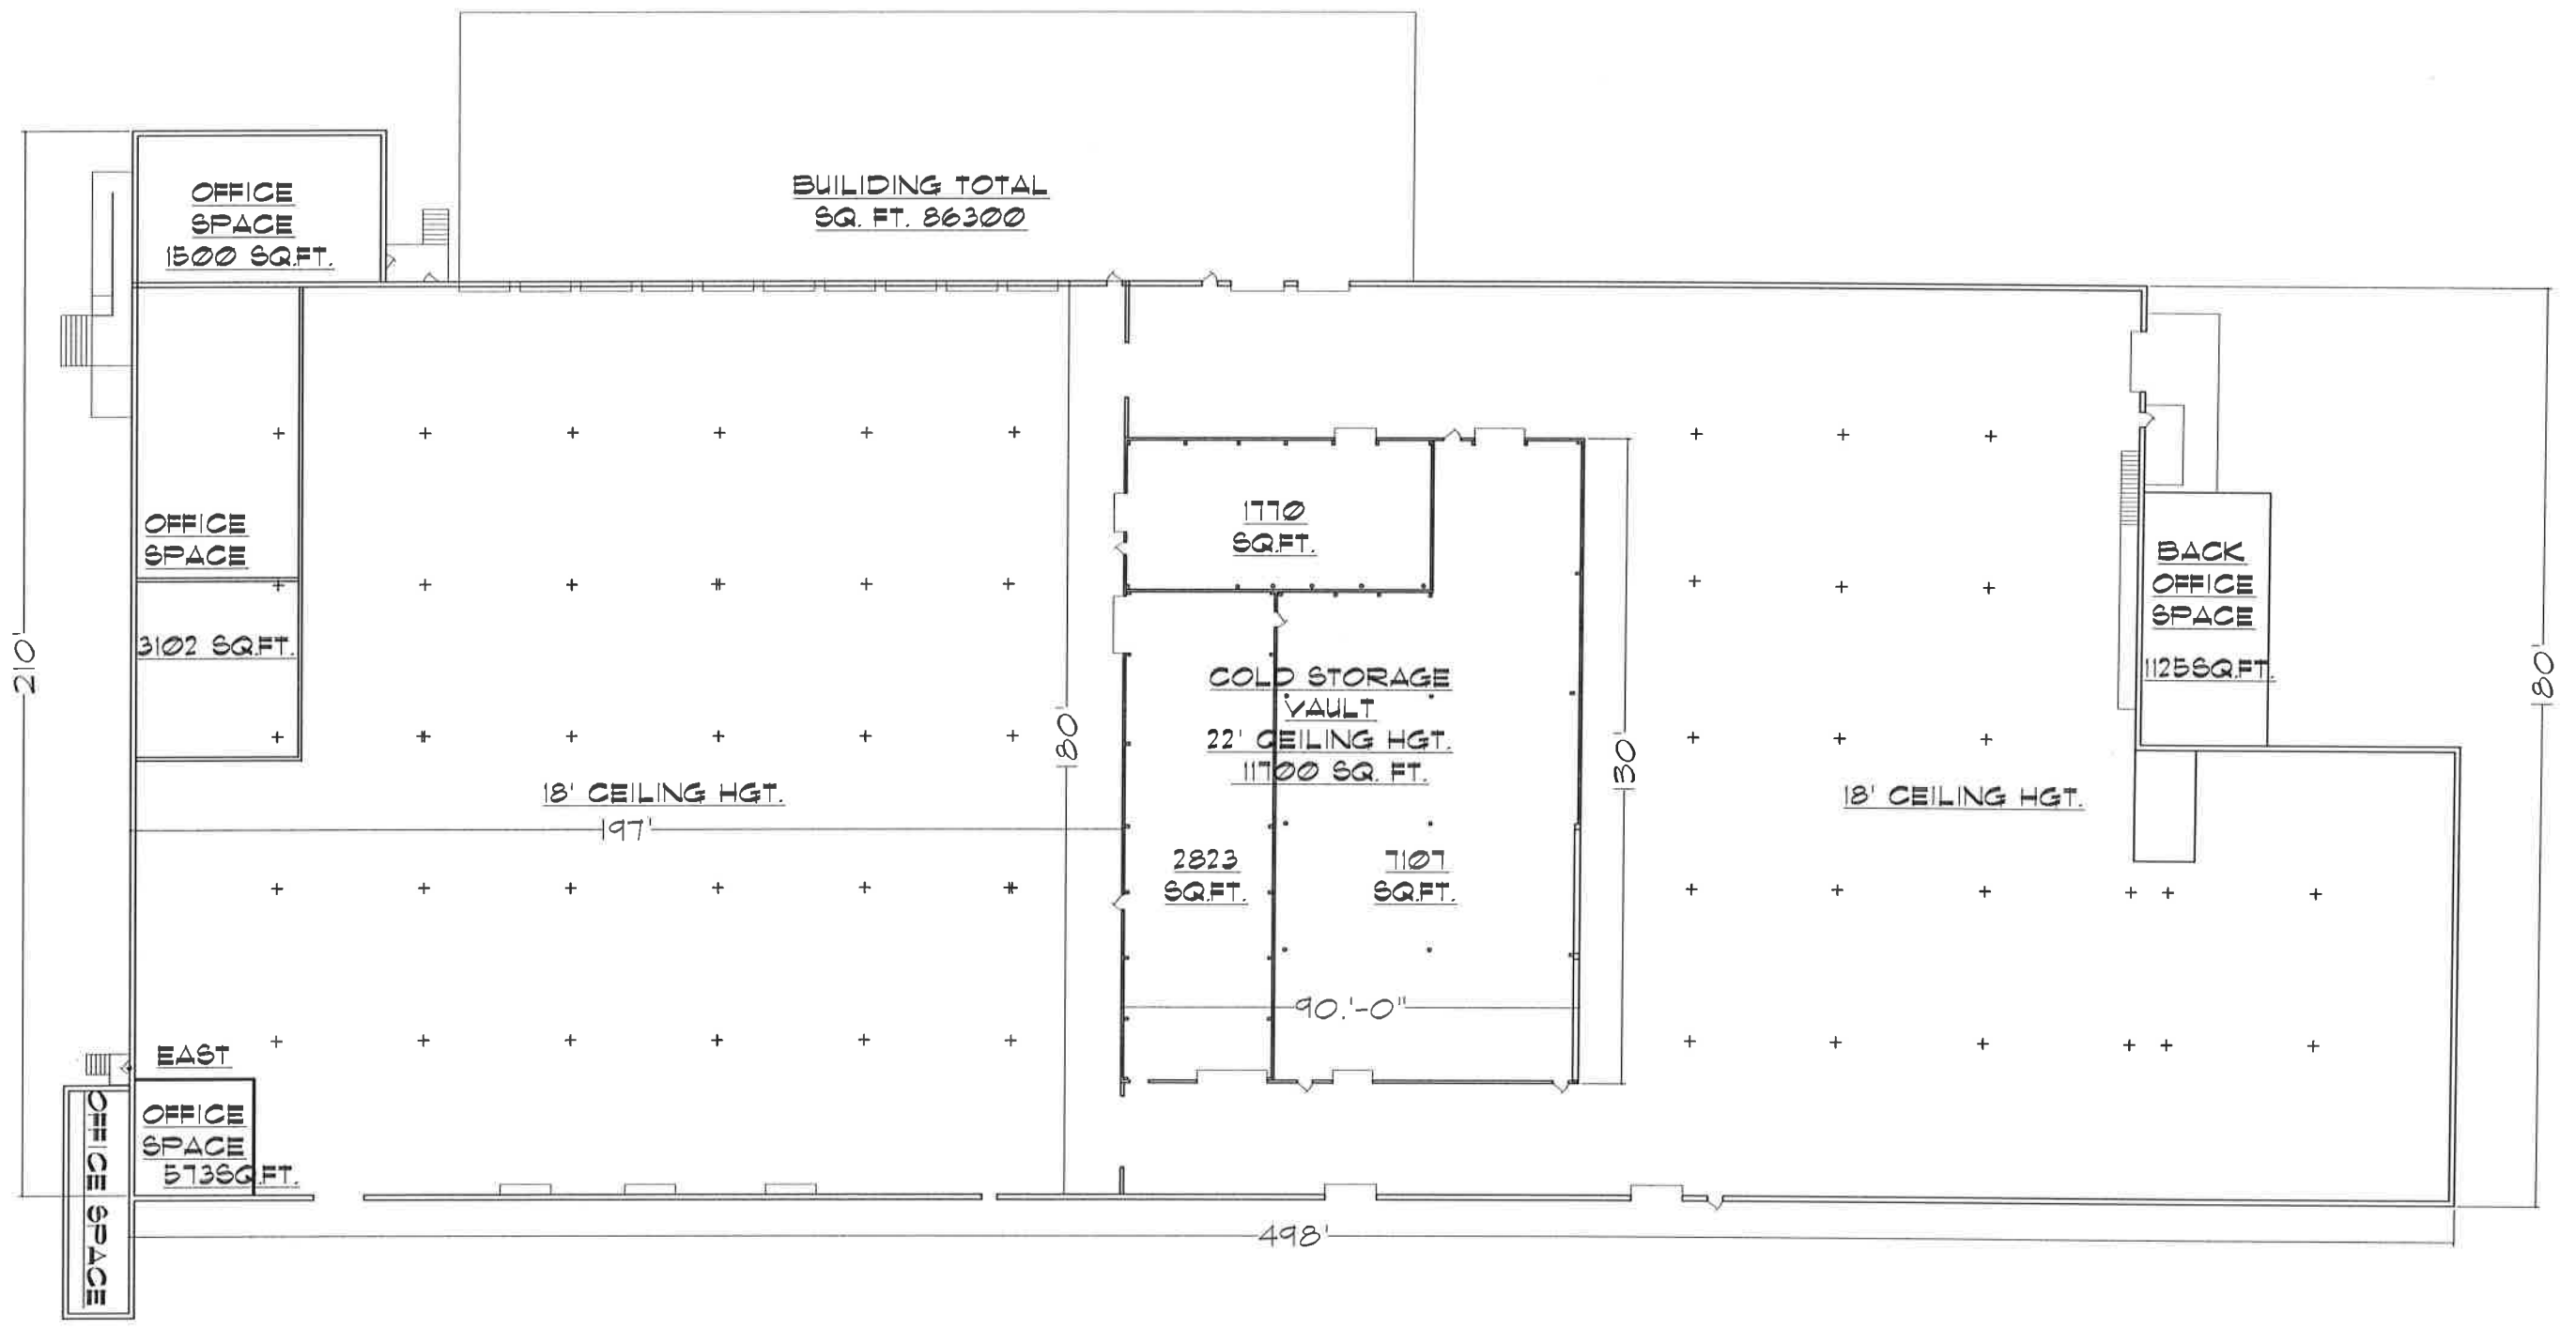

BUILDING TOTAL
 SQ. FT. 86300

BUILDING LAYOUT sc:NOT TO SCALE



TEXAS CAD
 Architectural Design
 Box 492
 Lockhart,
 Texas 78644
 Tel: (512) 585-1635

This drawing and the design shown are the property of Texas Cad. The reproduction, copying or other use of this drawing without their written consent is prohibited and any infringement will be subject to legal action. Every effort has been taken to assure the accuracy of these drawings. Furthermore, the general contractor must check and verify all dimensions.

©2015
 TexasCad


220 E ST. ELMO
 AUSTIN, TEXAS
 512-442-6779

No. _____ Date: _____
 No. _____ Date: _____
 ISSUE DATE: 8/14/11


FILE NUMBER:

OFFICES FLOOR PLAN
 220 E. ST. ELMO
 AUSTIN, TEXAS


A4

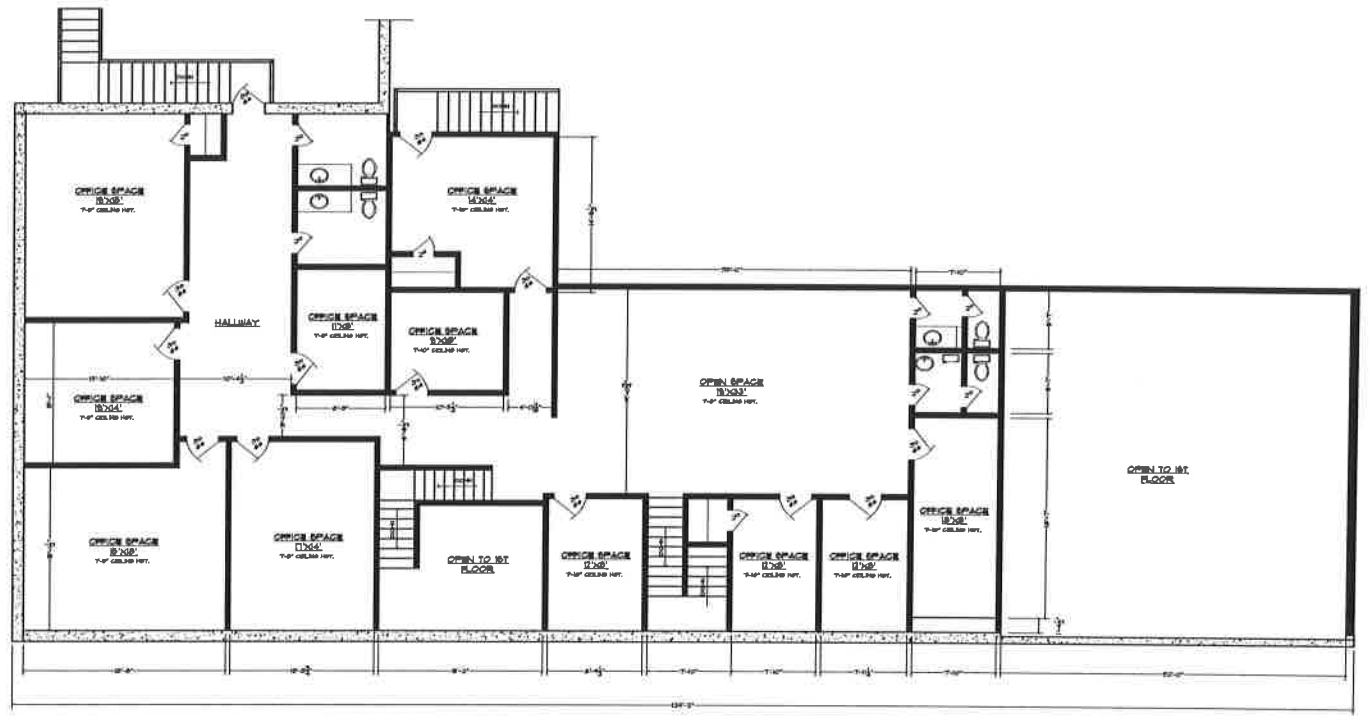


OFFICES 2ND FLOOR PLAN
 sc: 1/8" = 1'-0"

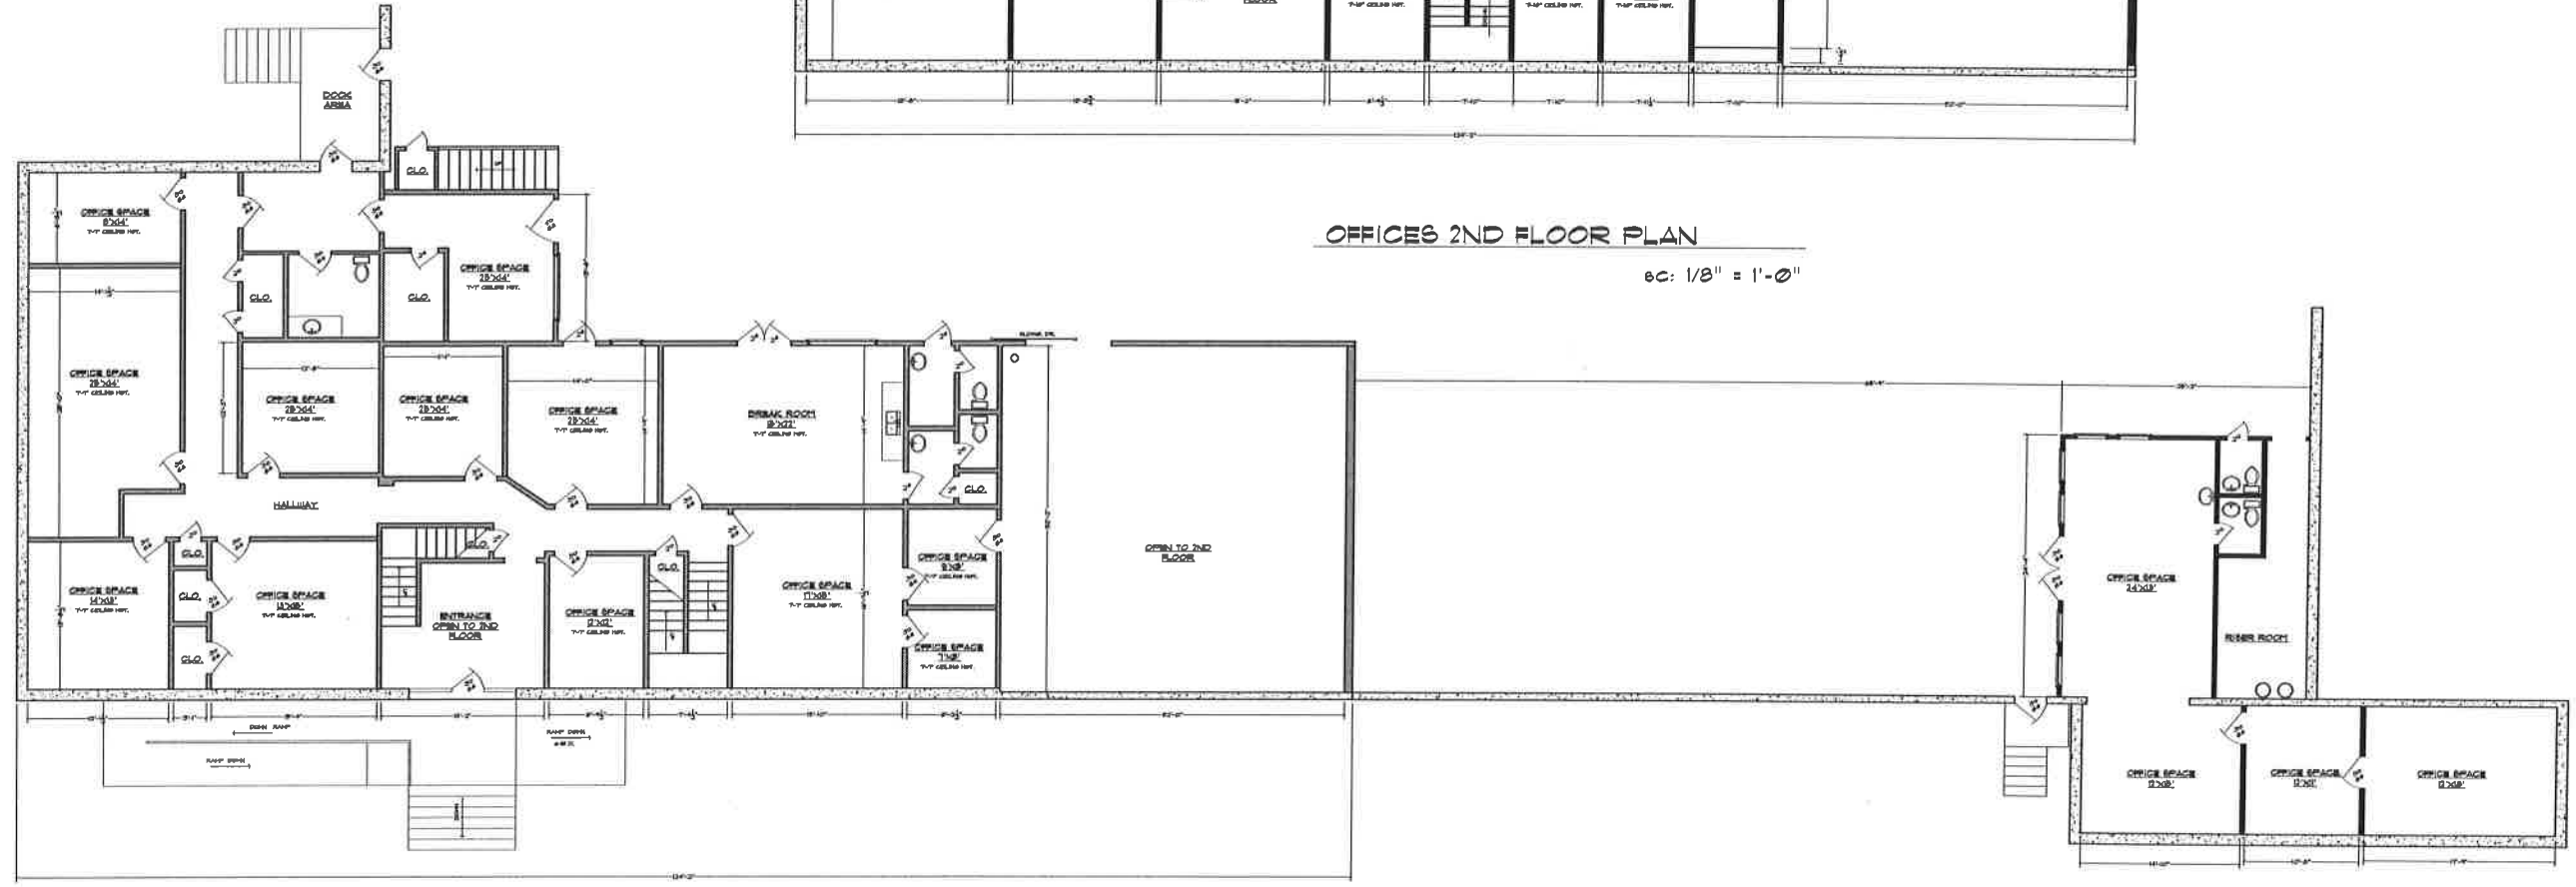

OFFICES 1ST FLOOR PLAN
 sc: 1/8" = 1'-0"

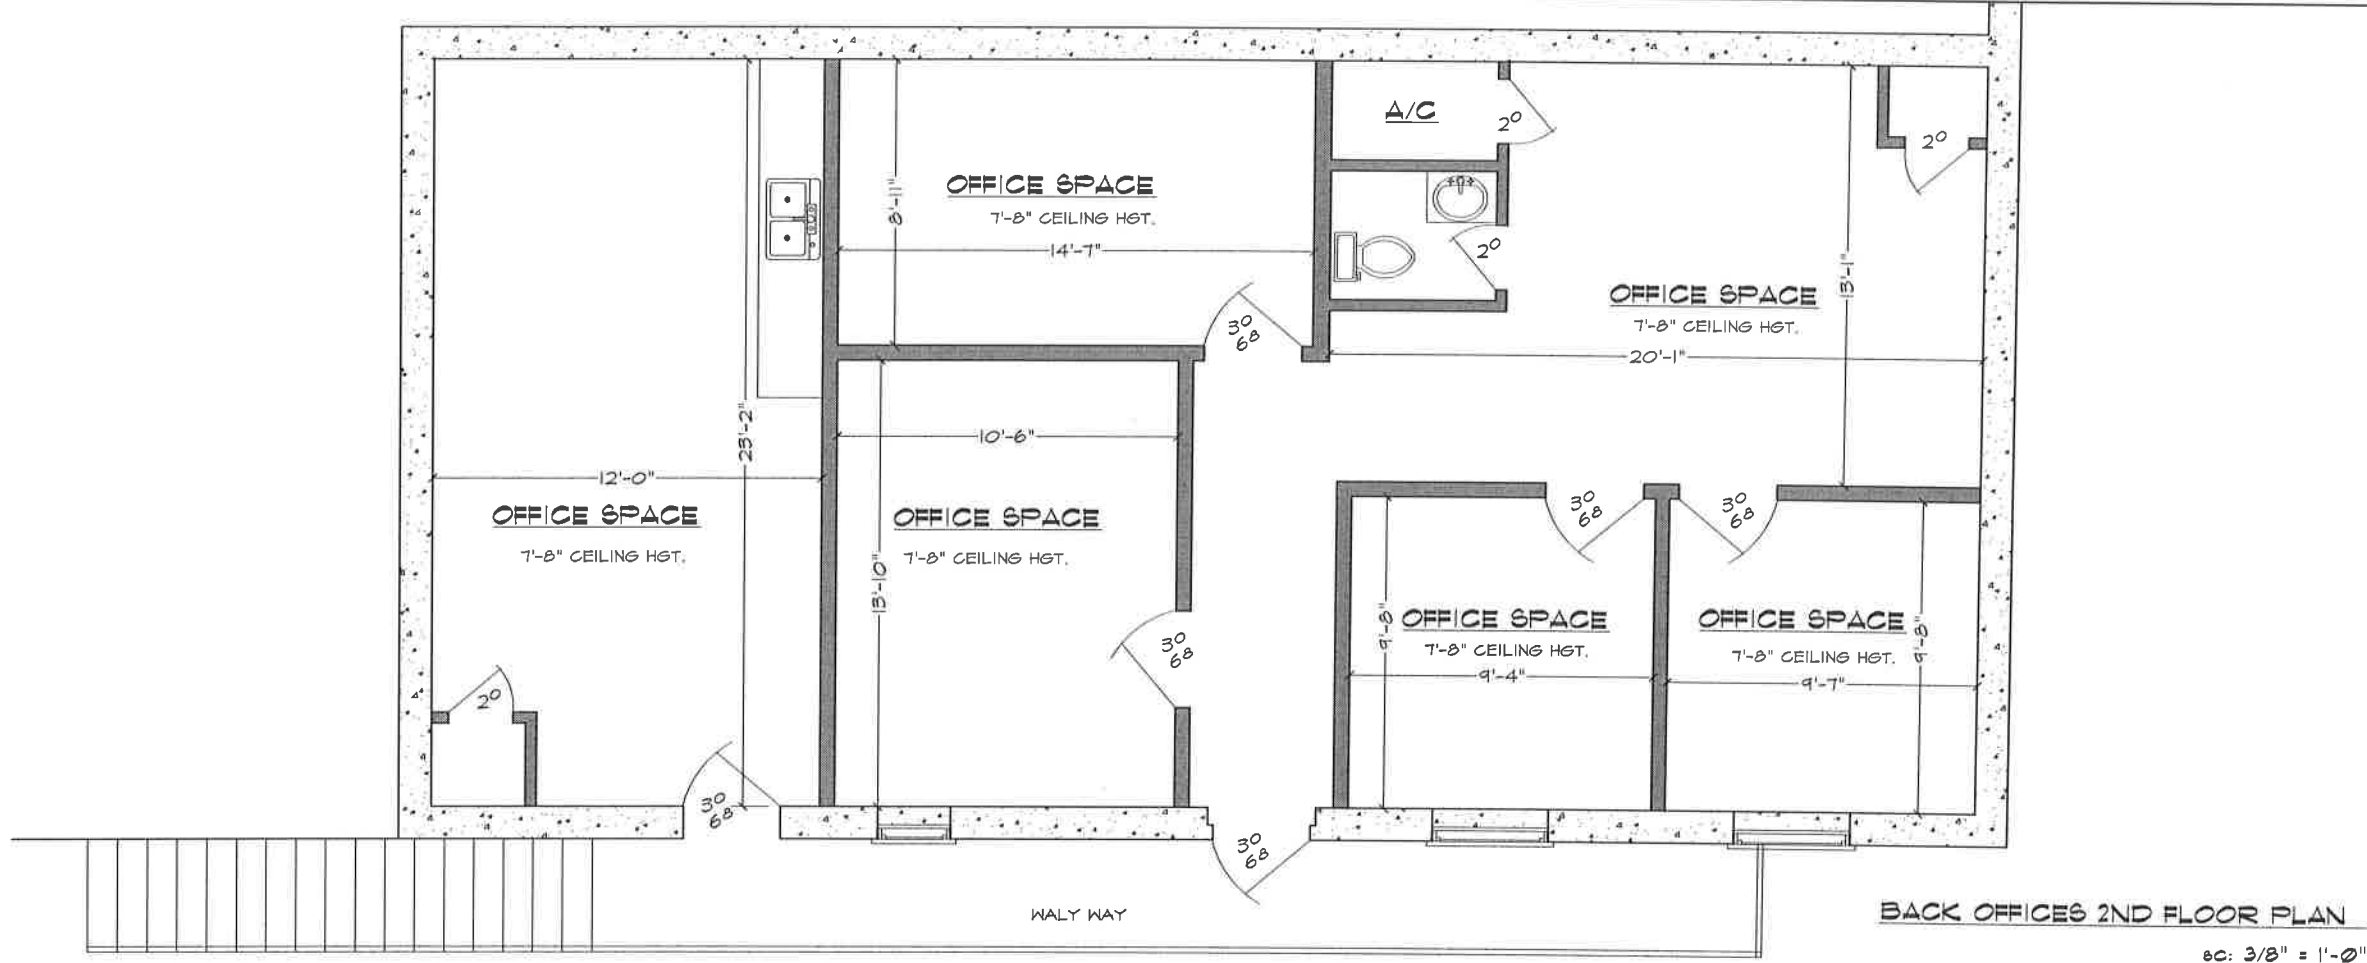

BACK OFFICES 2ND FLOOR PLAN
 ec: 3/8" = 1'-0"

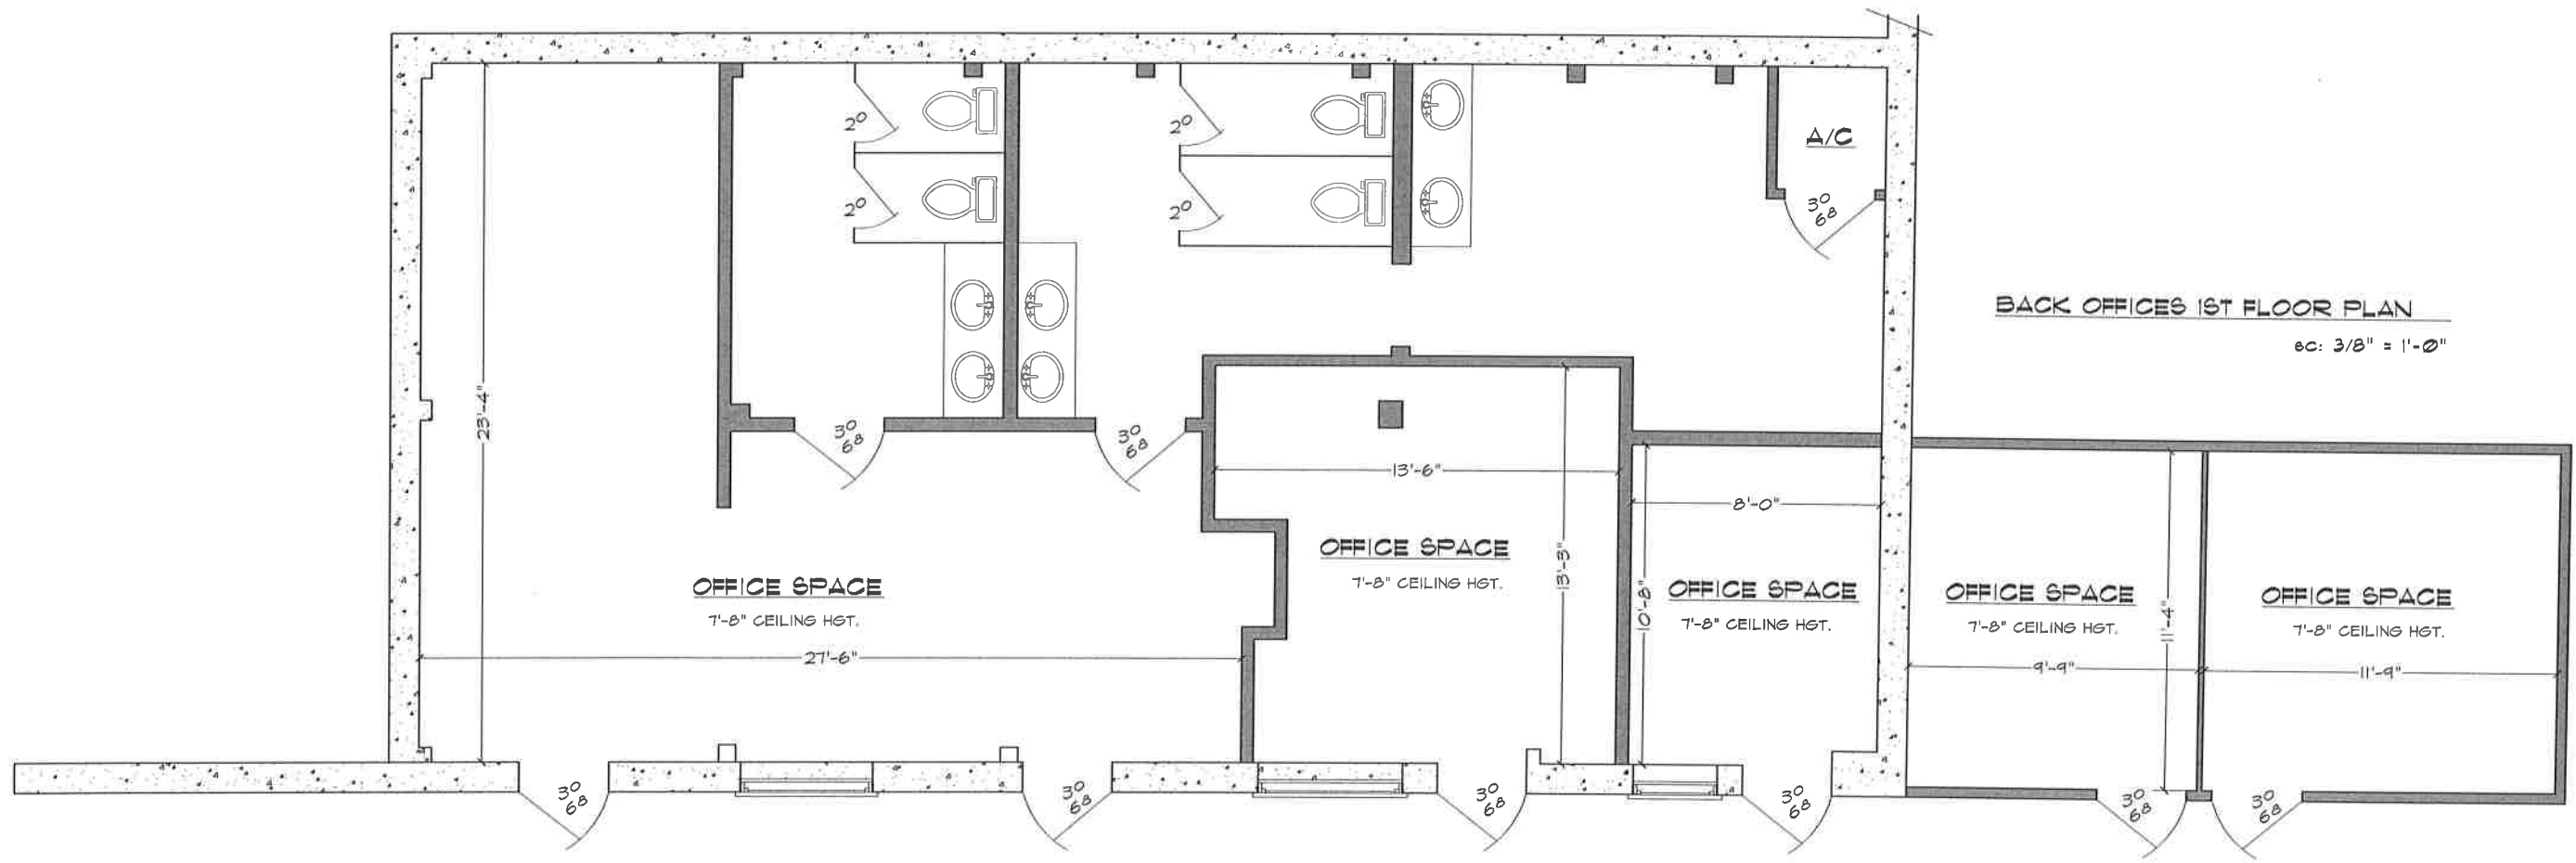

BACK OFFICES 1ST FLOOR PLAN
 ec: 3/8" = 1'-0"



TEXAS CAD
 Architectural Design
 Box 492
 Lockhart,
 Texas 78644
 Tel: (512) 585-1635

This drawing and the design shown are the property of Texas Cad. The reproduction, copying or other use of this drawing without their written consent is prohibited and any infringement will be subject to legal action. Every effort has been taken to assure the accuracy of these drawings. Furthermore, the general contractor must check and verify all dimensions.

©2015
 TexasCad

BACK OFFICES
 220 E. ST. ELMO
 AUSTIN, TEXAS
 512-442-6679

No. _____ Date: _____
 No. _____ Date: _____
 ISSUE DATE: 8/14/11

FILE NUMBER: _____

BACK OFFICE FLOOR PLAN
 220 E. ST. ELMO
 220 E ELMO

A6